

# Palisades

840 sq ft

1 bedroom/1 bath

Floor plan is not to scale and is subject to change. Square footage is approximate.


## LEGEND

FC = HVAC

LC = Linen Closet

P = Pantry

W/D = Washer/Dryer

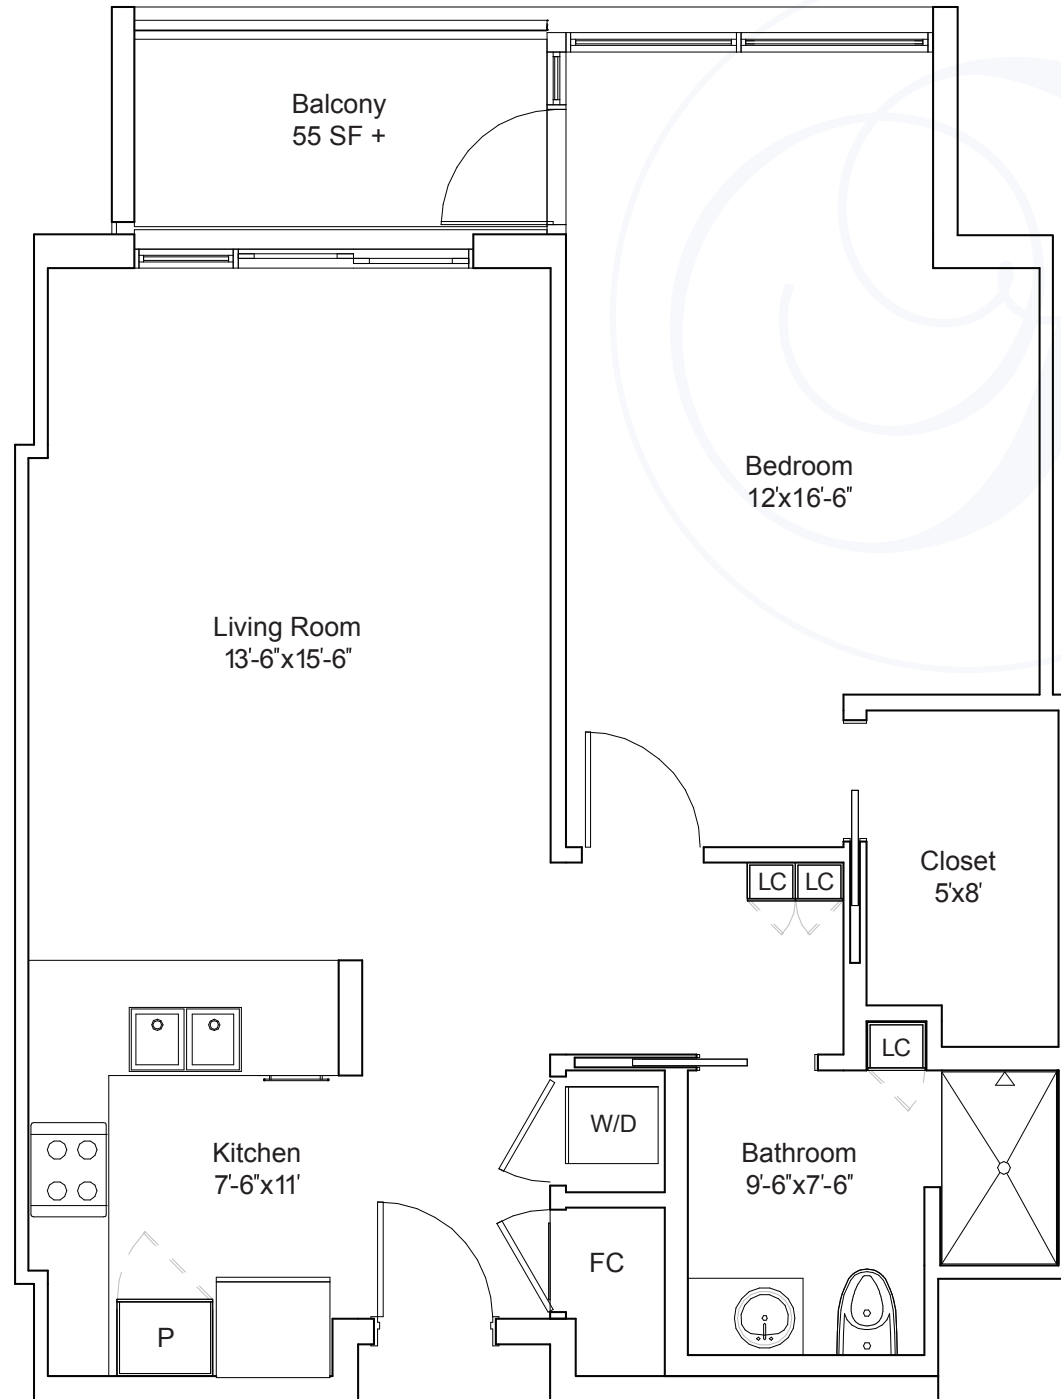

1B

**FOUNTAINVIEW**  
AT GONDA WESTSIDE

Close to everything. Unlike anything.

424-216-7788

[www.fountainviewgonda.com](http://www.fountainviewgonda.com)



Affiliated with the Los Angeles Jewish Home's Connections to Care services.

**PLAYA VISTA**

[www.playavista.com](http://www.playavista.com)



# Laguna


1,220 sq ft

1 bedroom/2 bath  
plus media room

Floor plan is not to  
scale and is subject to  
change. Square footage  
is approximate.

## LEGEND

- FC = HVAC
- LC = Linen Closet
- W/D = Washer/Dryer

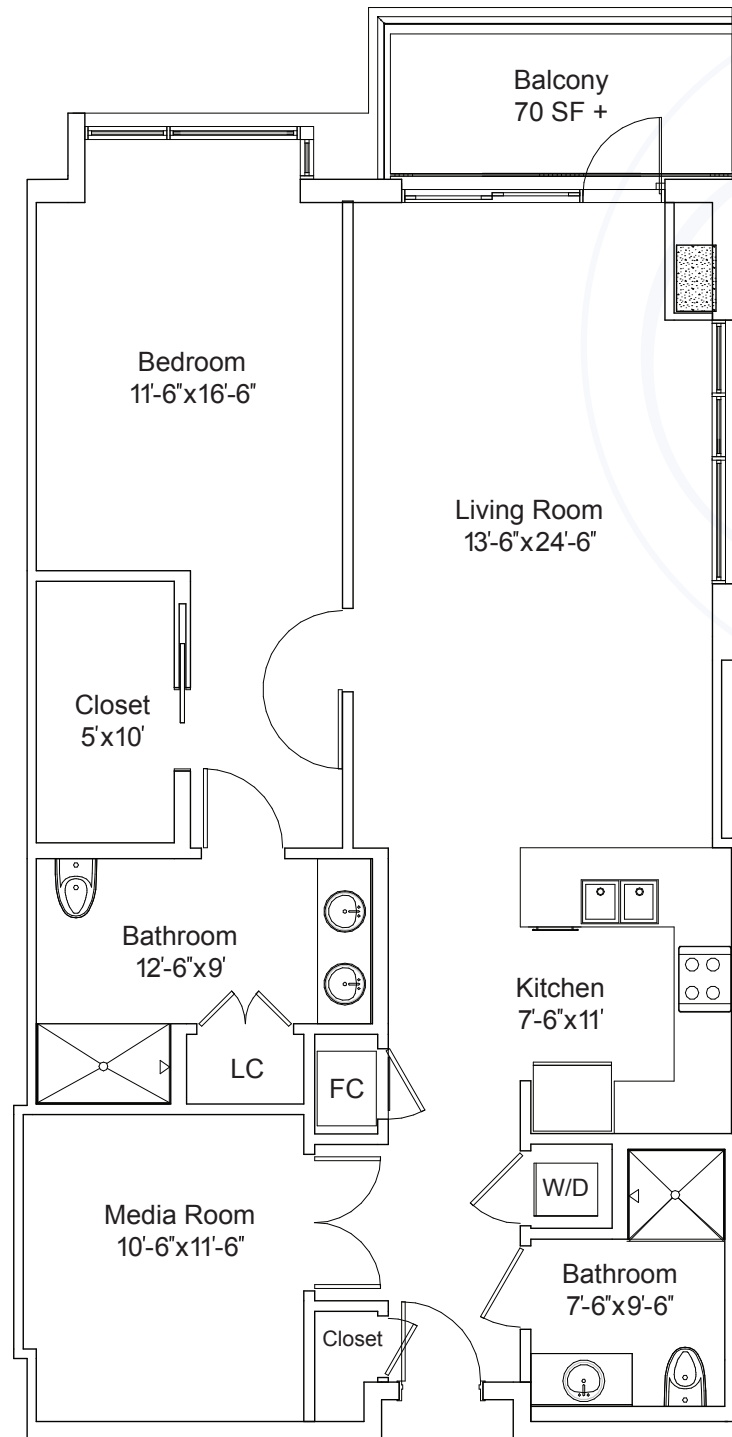

1+A

**FOUNTAINVIEW**  
AT GONDA WESTSIDE

Close to everything. Unlike anything.

424-216-7788

[www.fountainviewgonda.com](http://www.fountainviewgonda.com)



Affiliated with the Los Angeles Jewish  
Home's Connections to Care services.

**PLAYA VISTA**

[www.playavista.com](http://www.playavista.com)



# Catalina

1,290 sq ft

2 bedroom/2 bath

Floor plan is not to scale and is subject to change. Square footage is approximate.

**FOUNTAINVIEW**  
AT GONDA WESTSIDE

Close to everything. Unlike anything.

424-216-7788

[www.fountainviewgonda.com](http://www.fountainviewgonda.com)



Affiliated with the Los Angeles Jewish Home's Connections to Care services.

**PLAYA VISTA**

[www.playavista.com](http://www.playavista.com)

## LEGEND

FC = HVAC

FP = Fireplace

W/D = Washer/Dryer

